



**FRONT ELEVATION**

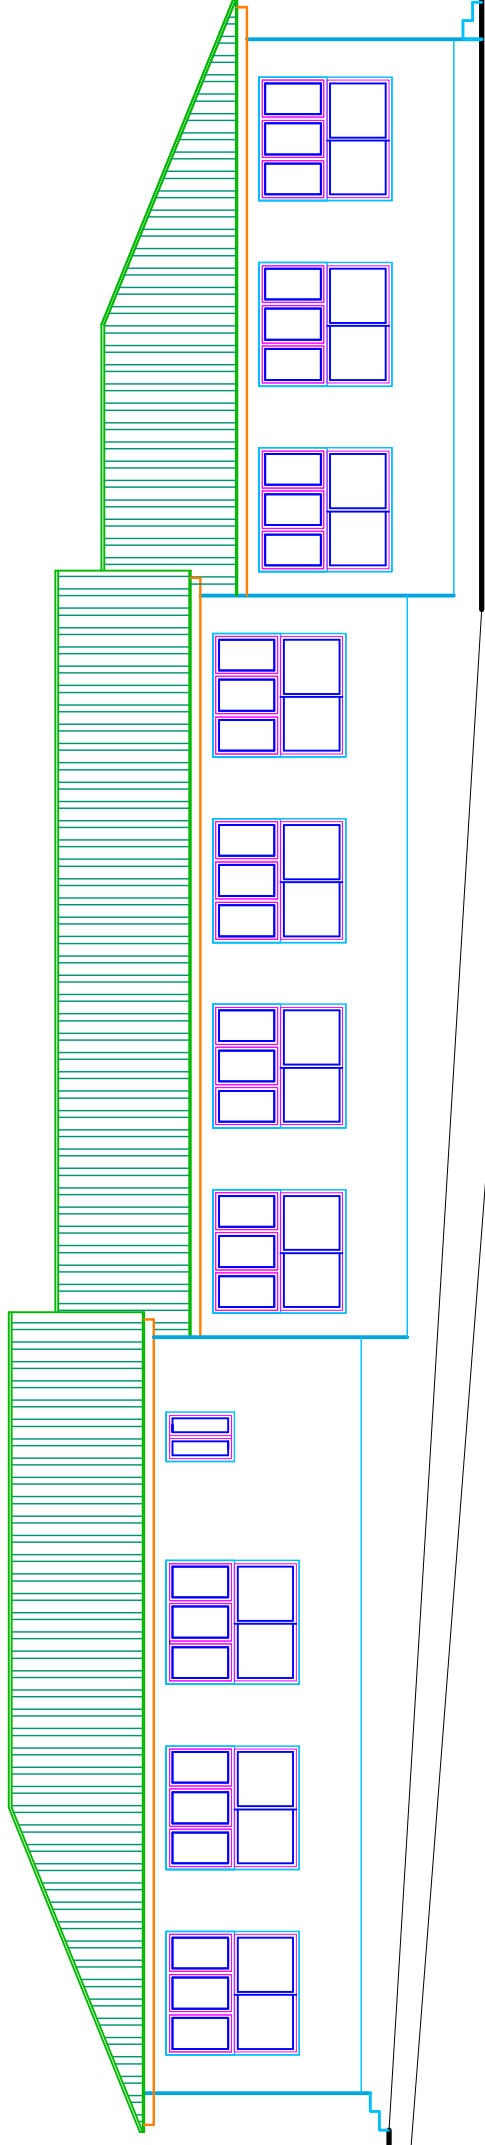

**REAR ELEVATION**

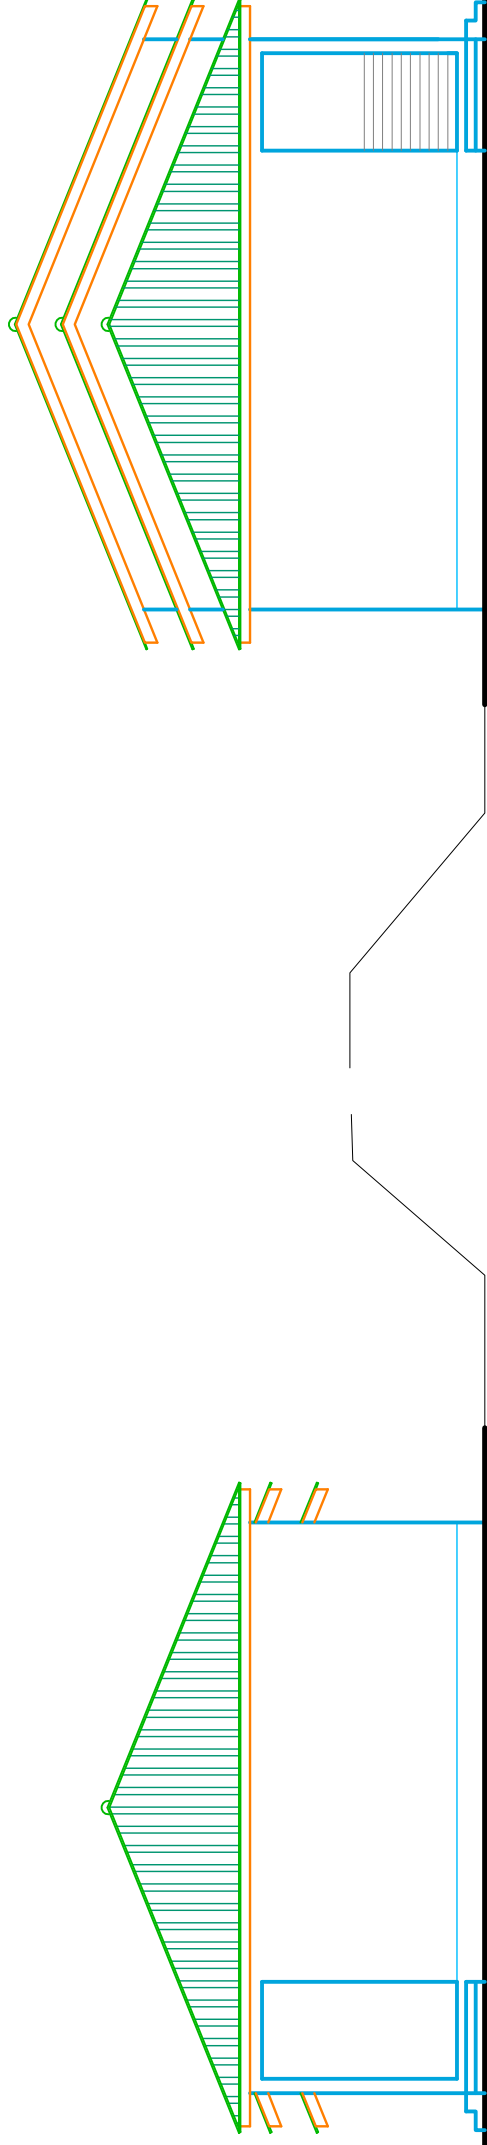

**RHS ELEVATION**

**LHS ELEVATION**

notes:

project:

client:

consultant:

drawn by: **ShomeshLh**

scale: **1:125**

date: **MAY 2018**

M/S.J.M. Mbaruck, Architects  
P.O.Box 19727  
Tel.2775557, Fax 2775527,  
E-mail:mbaruck\_a@kicheko.com  
Dar es salaam, Tanzania.

**TUWAPENDE WATOTO**  
**P.O.BOX 60705**  
**DAR ES SALAAM.**

**PROPOSED VOCATIONAL CENTRE**  
**ON PLOT NO.30 BLOCK 19**  
**BUNJU, KINONDONI MUNICIPALITY-DSM.**

diag no.

**AR/03**