



FRONT ELEVATION


REAR ELEVATION

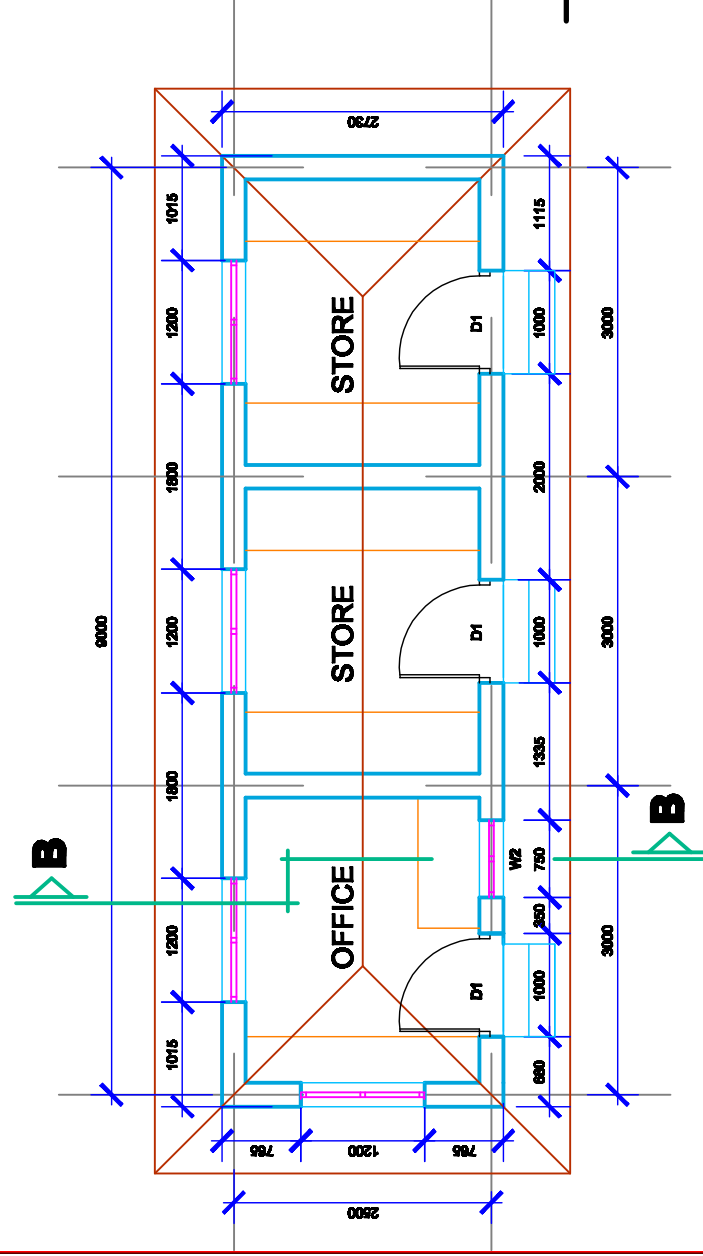


**FLOOR PLAN
GUARD HOUSE / STORE**

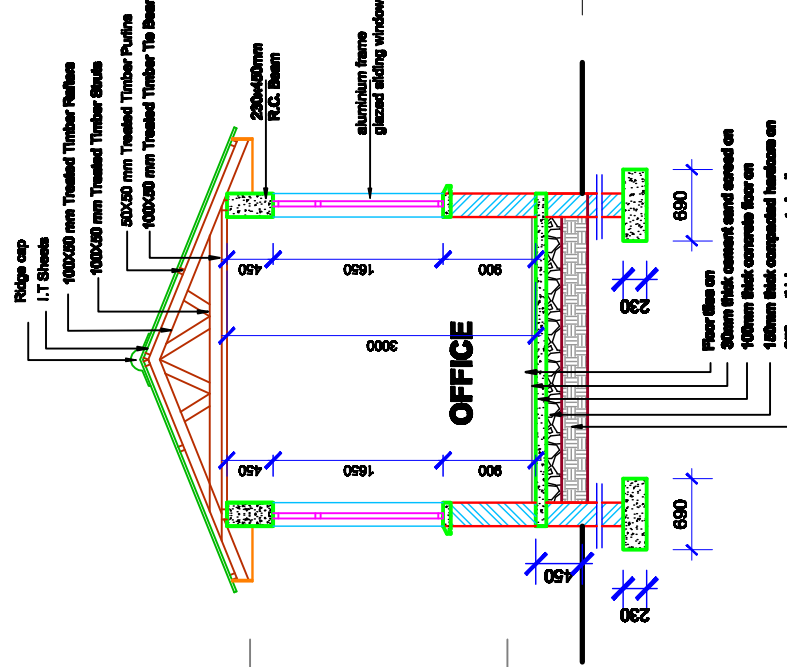

SECTION B-B

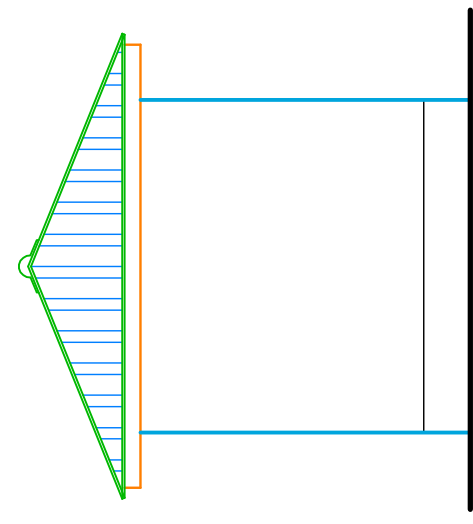

RHS ELEVATION

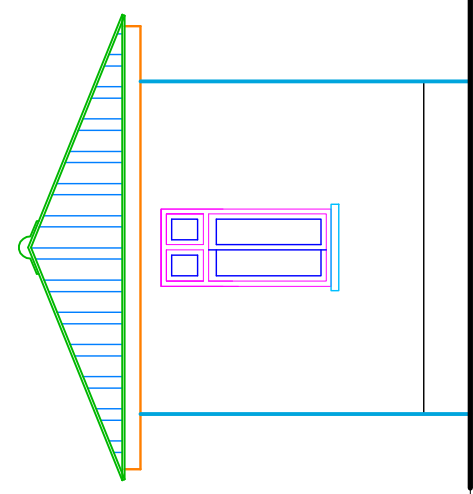

LHS ELEVATION

notes:	project:	PROPOSED VOCATIONAL CENTRE ON PLOT NO.30 BLOCK 19 BUNJU, KINONDONI MUNICIPALITY-DSM.	client:	TUWAPENDE WATOTO P.O.BOX 60705 DAR ES SALAAM.	consultants:	M/S.J.M. Mbaruck, Architects P.O.Box 19727 Tel.2775557, Fax 2775527, E-mail:mbaruck_a@kicheko.com Dar es salaam, Tanzania.		drawn by: ShomeshLh	diag no.
						scale: 1:50	AR/06	date: febr.2016	